


EXISTING SITE PARKING - 211 SPACES
REVISED SITE PARKING TOTAL - 166 SPACES
PARKING SPACES LOST = 45 SPACES
REQD ACCESSIBLE (150 to 200 = 6) 6 SPACES

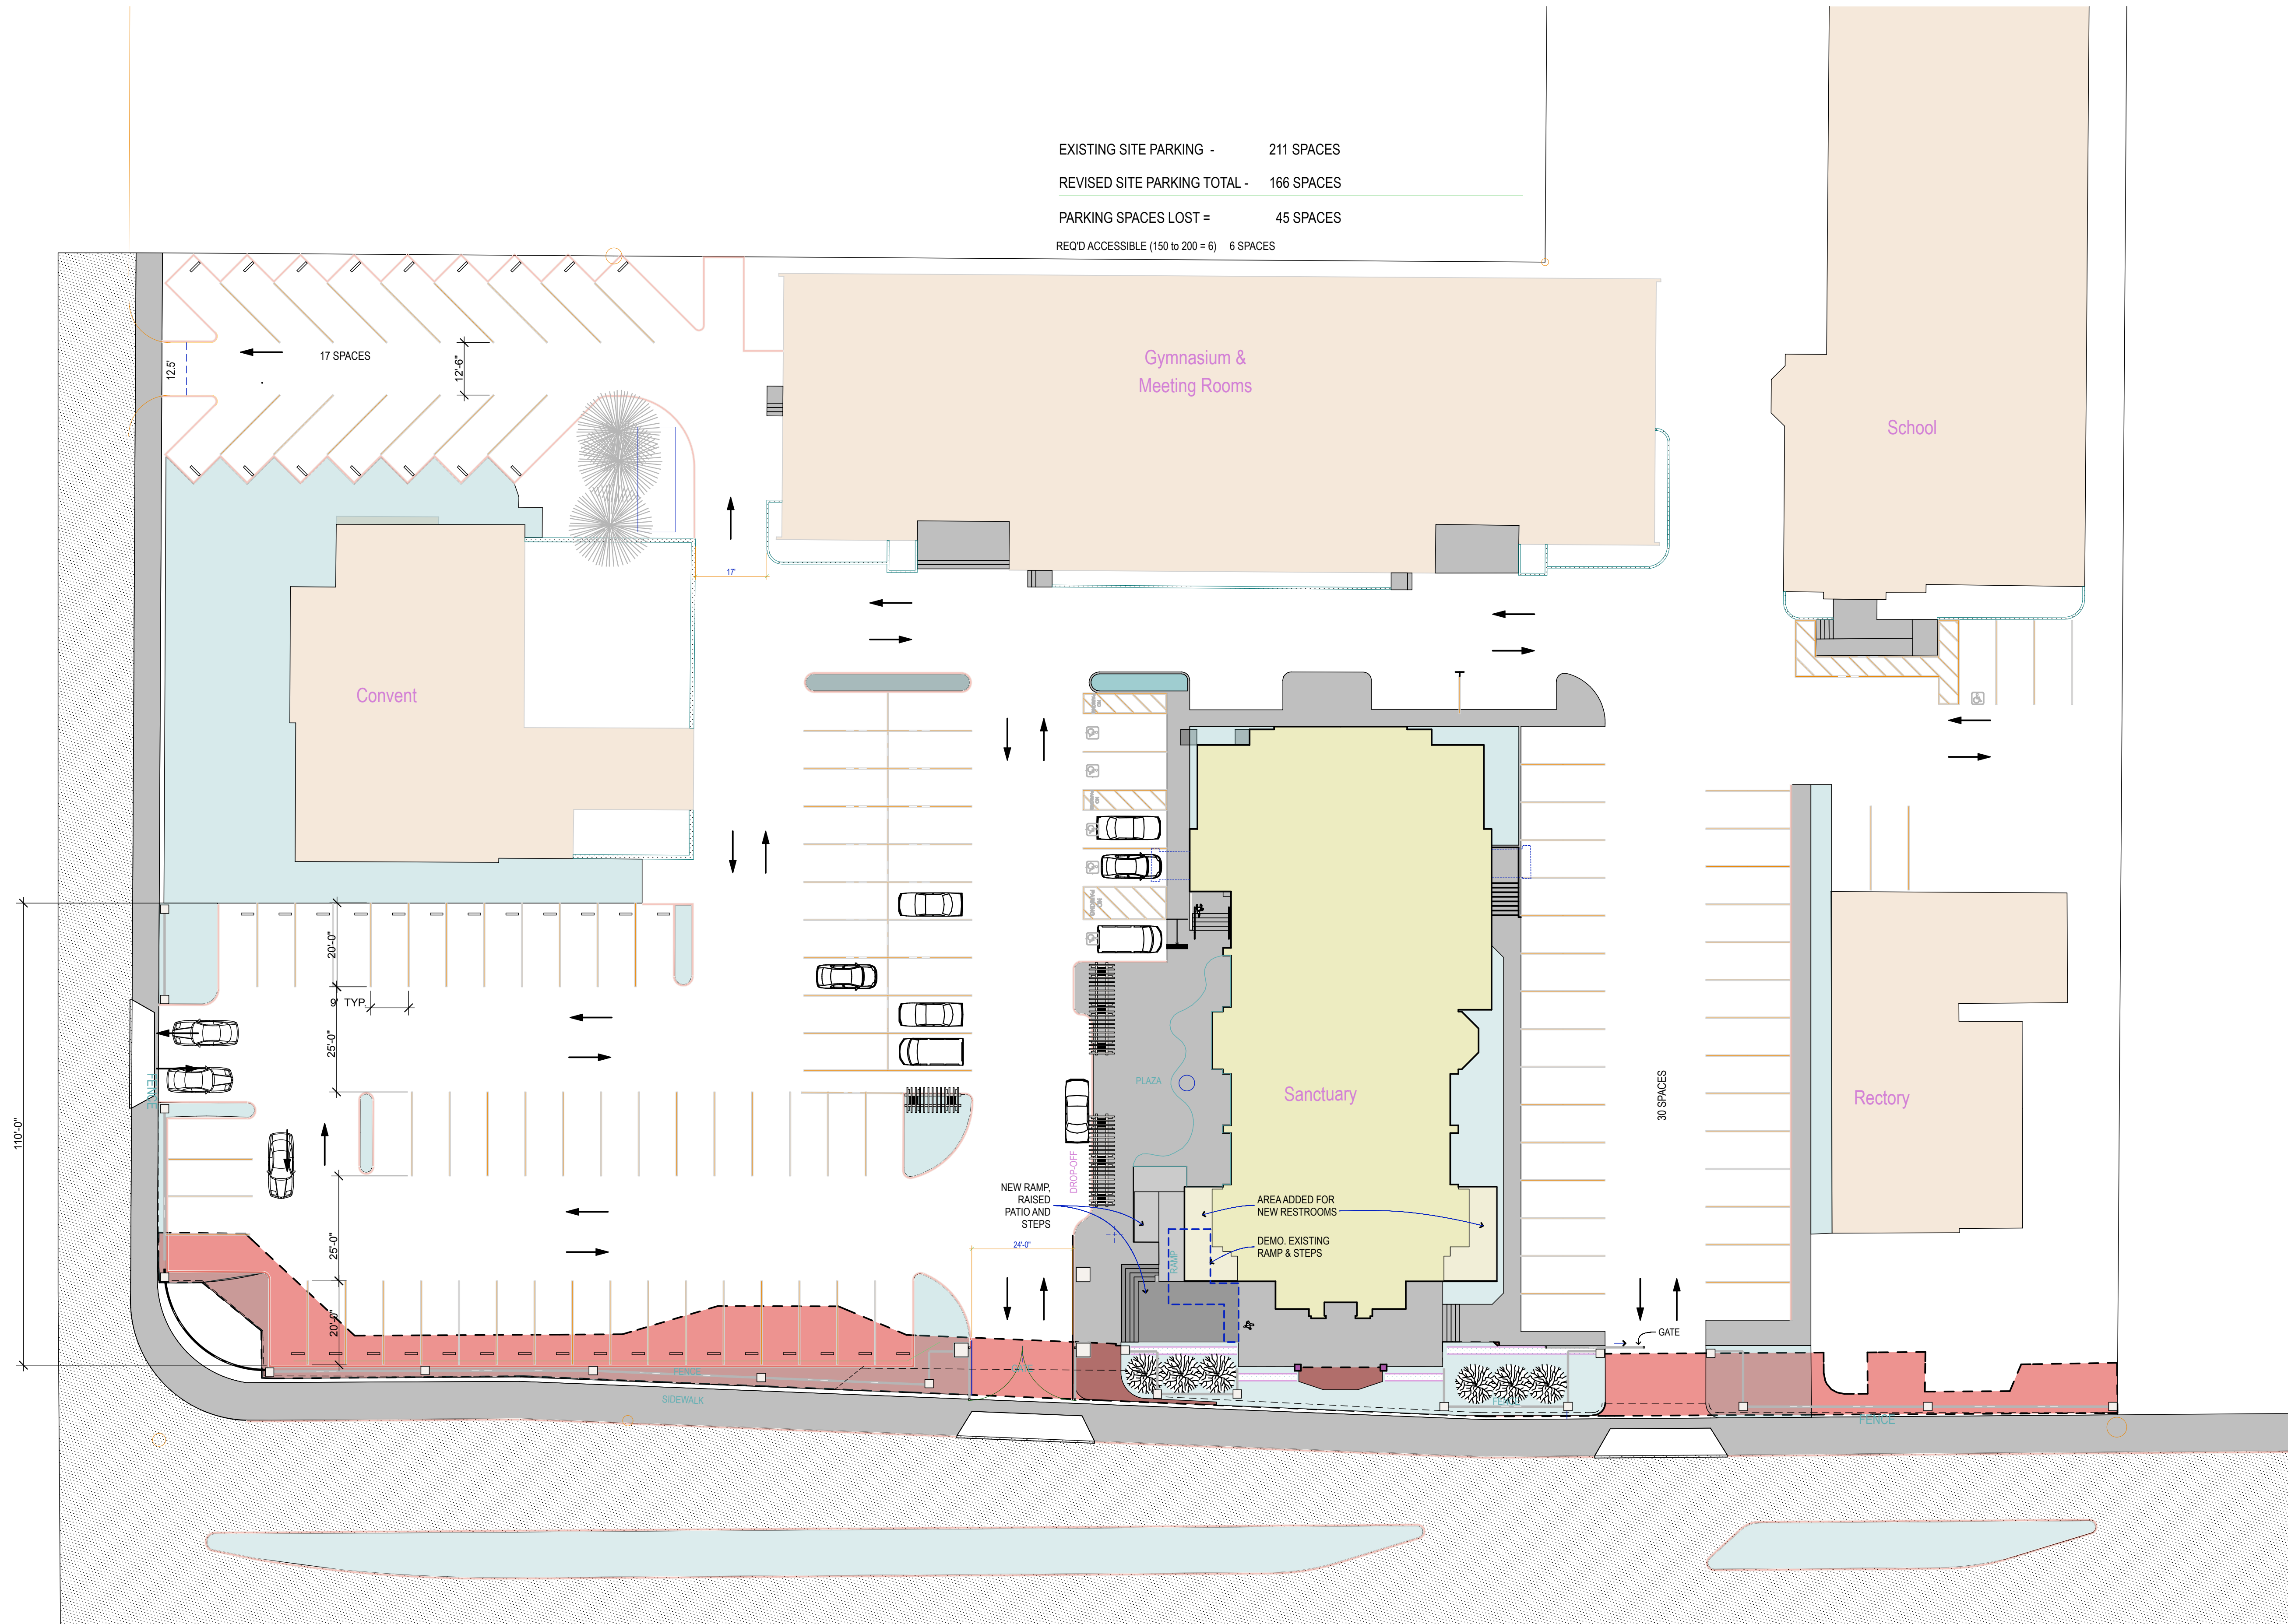

1 Site Level (Arch)
SCALE: 1" = 20'

A-103 Architectural Site Plan - Proposed Phase 2 - Plotted on 8/27/10 at 3:26 PM by John Smith. File Path: A:\BIM PROJECTS - 2010-SJCC_SitePlanPhase_Arch\A-103_SitePlanArch.rvt